


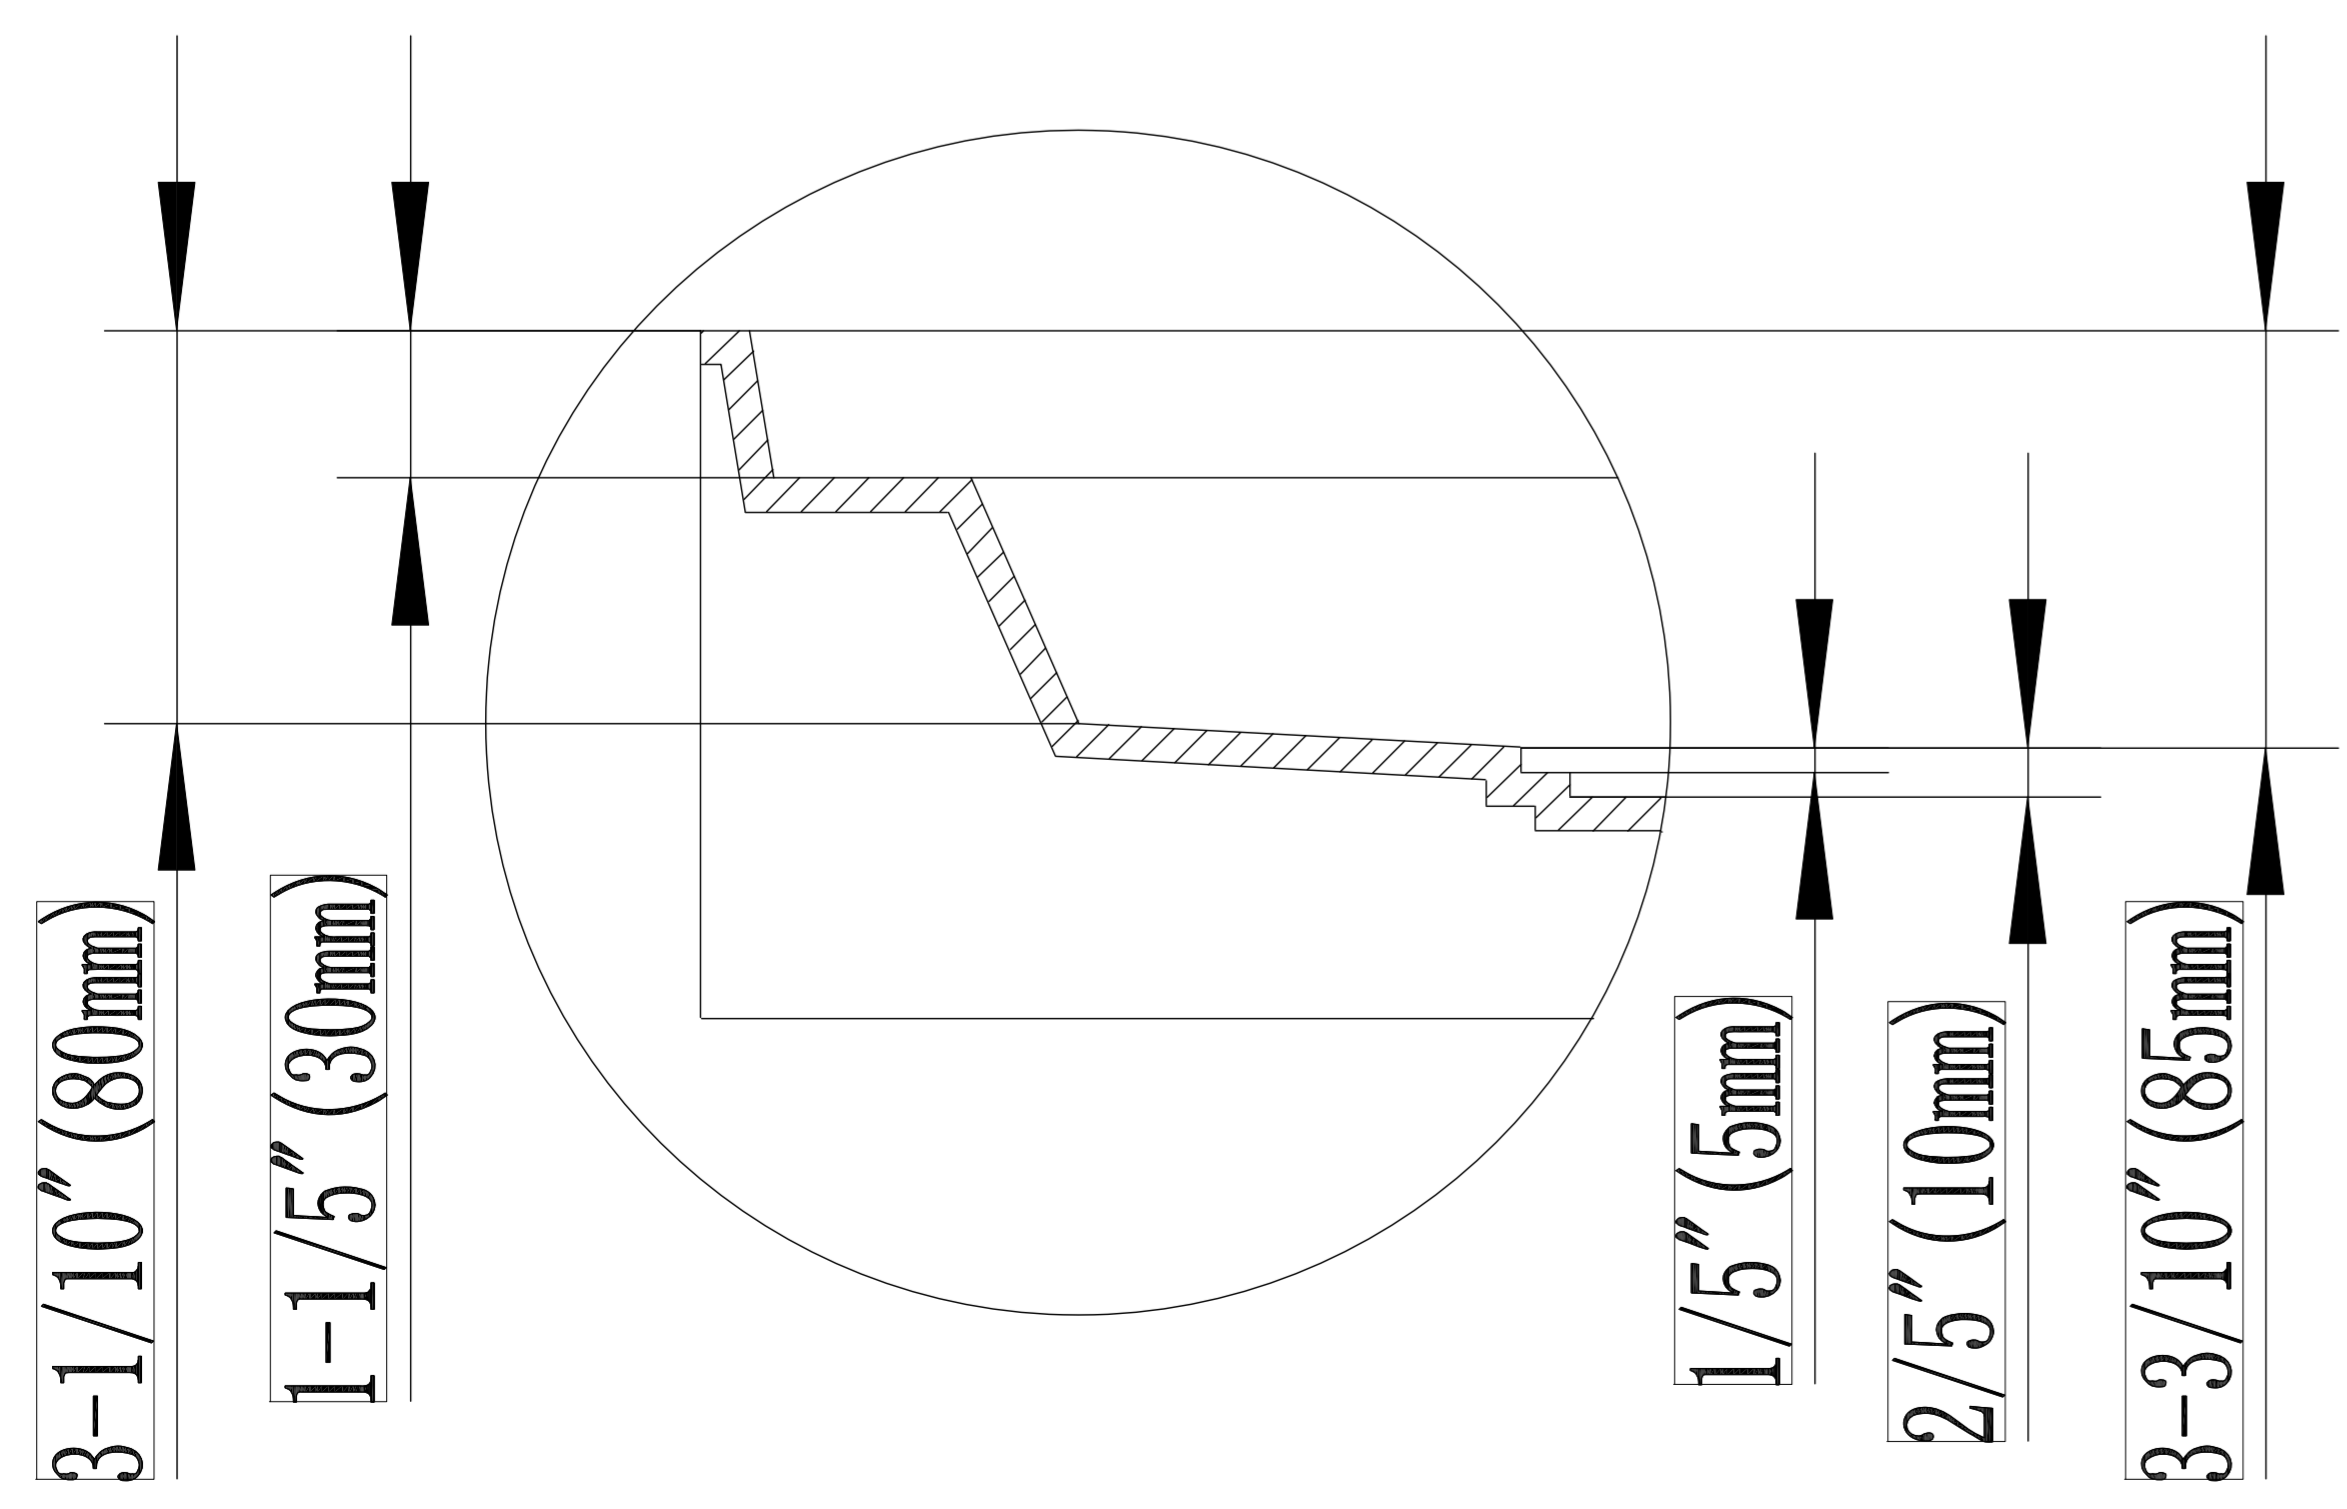
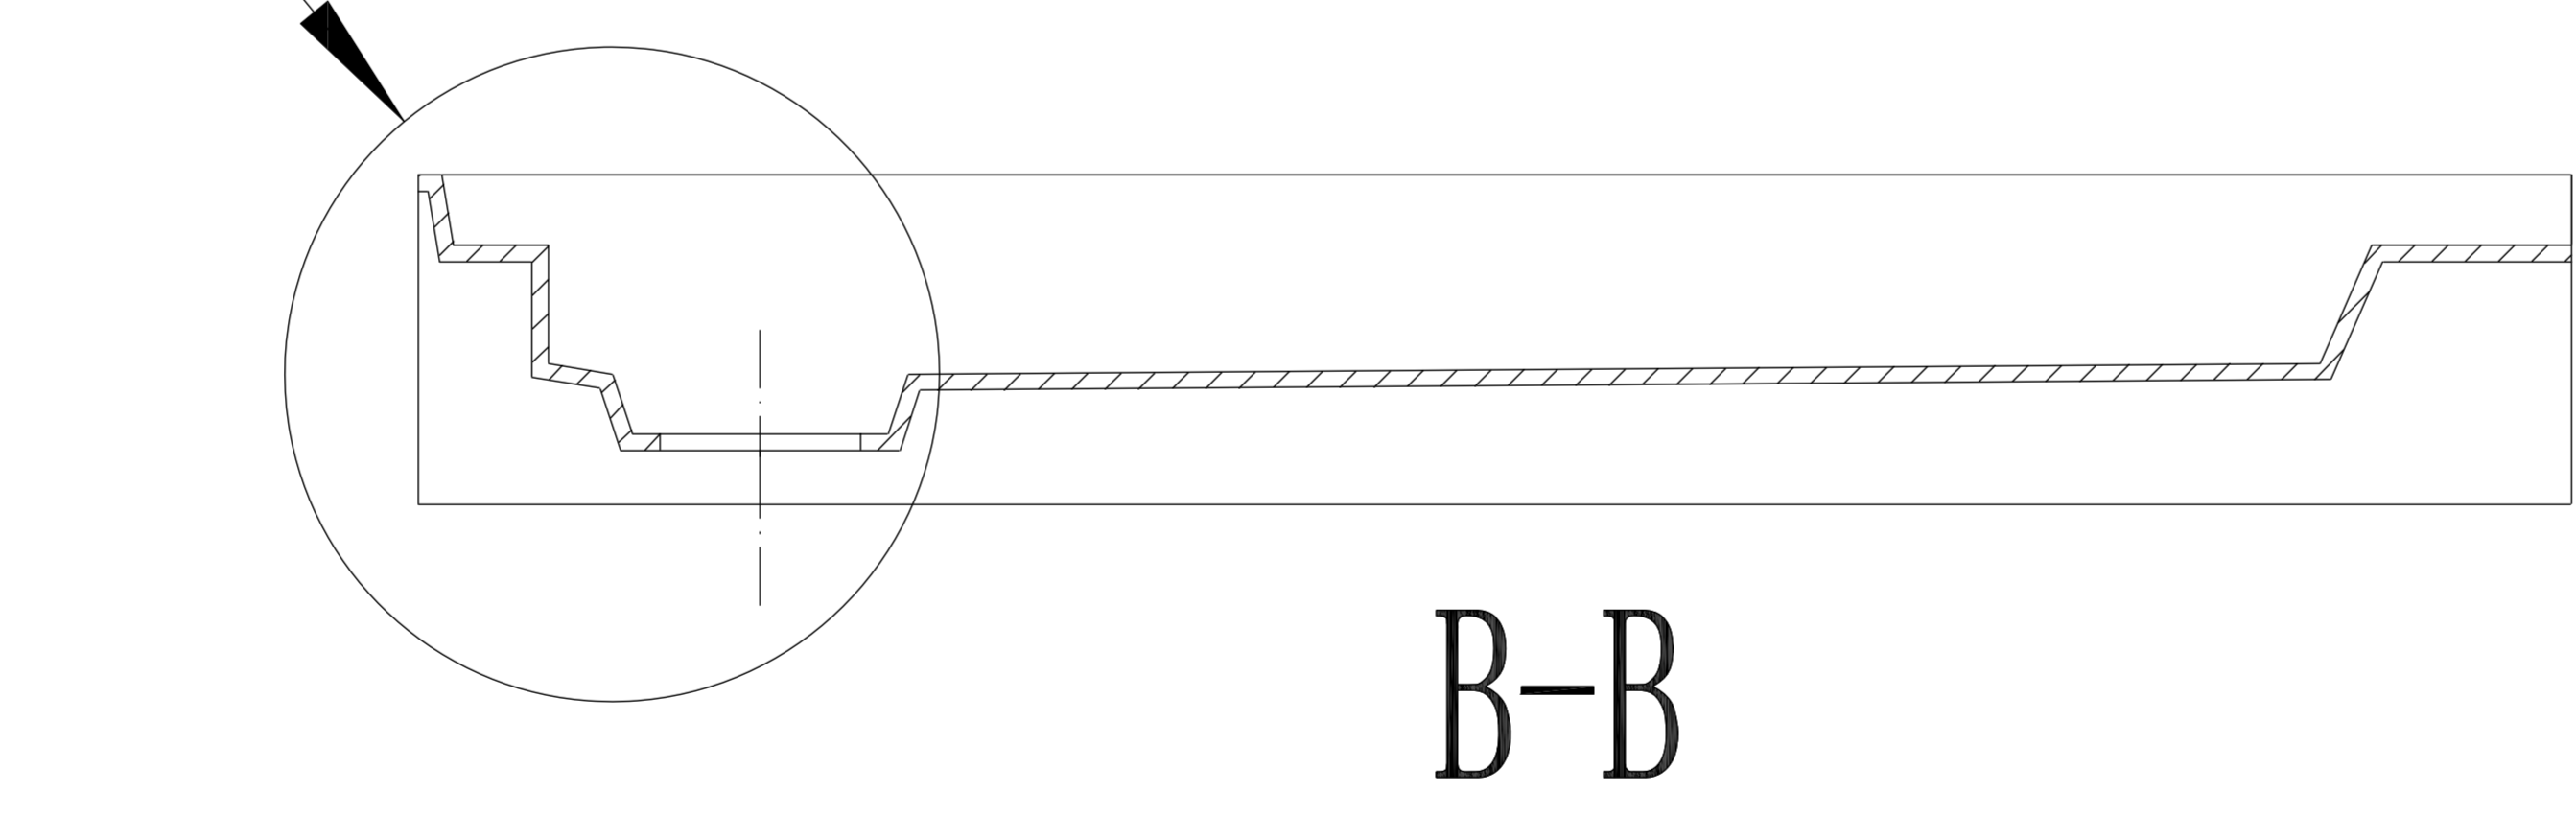


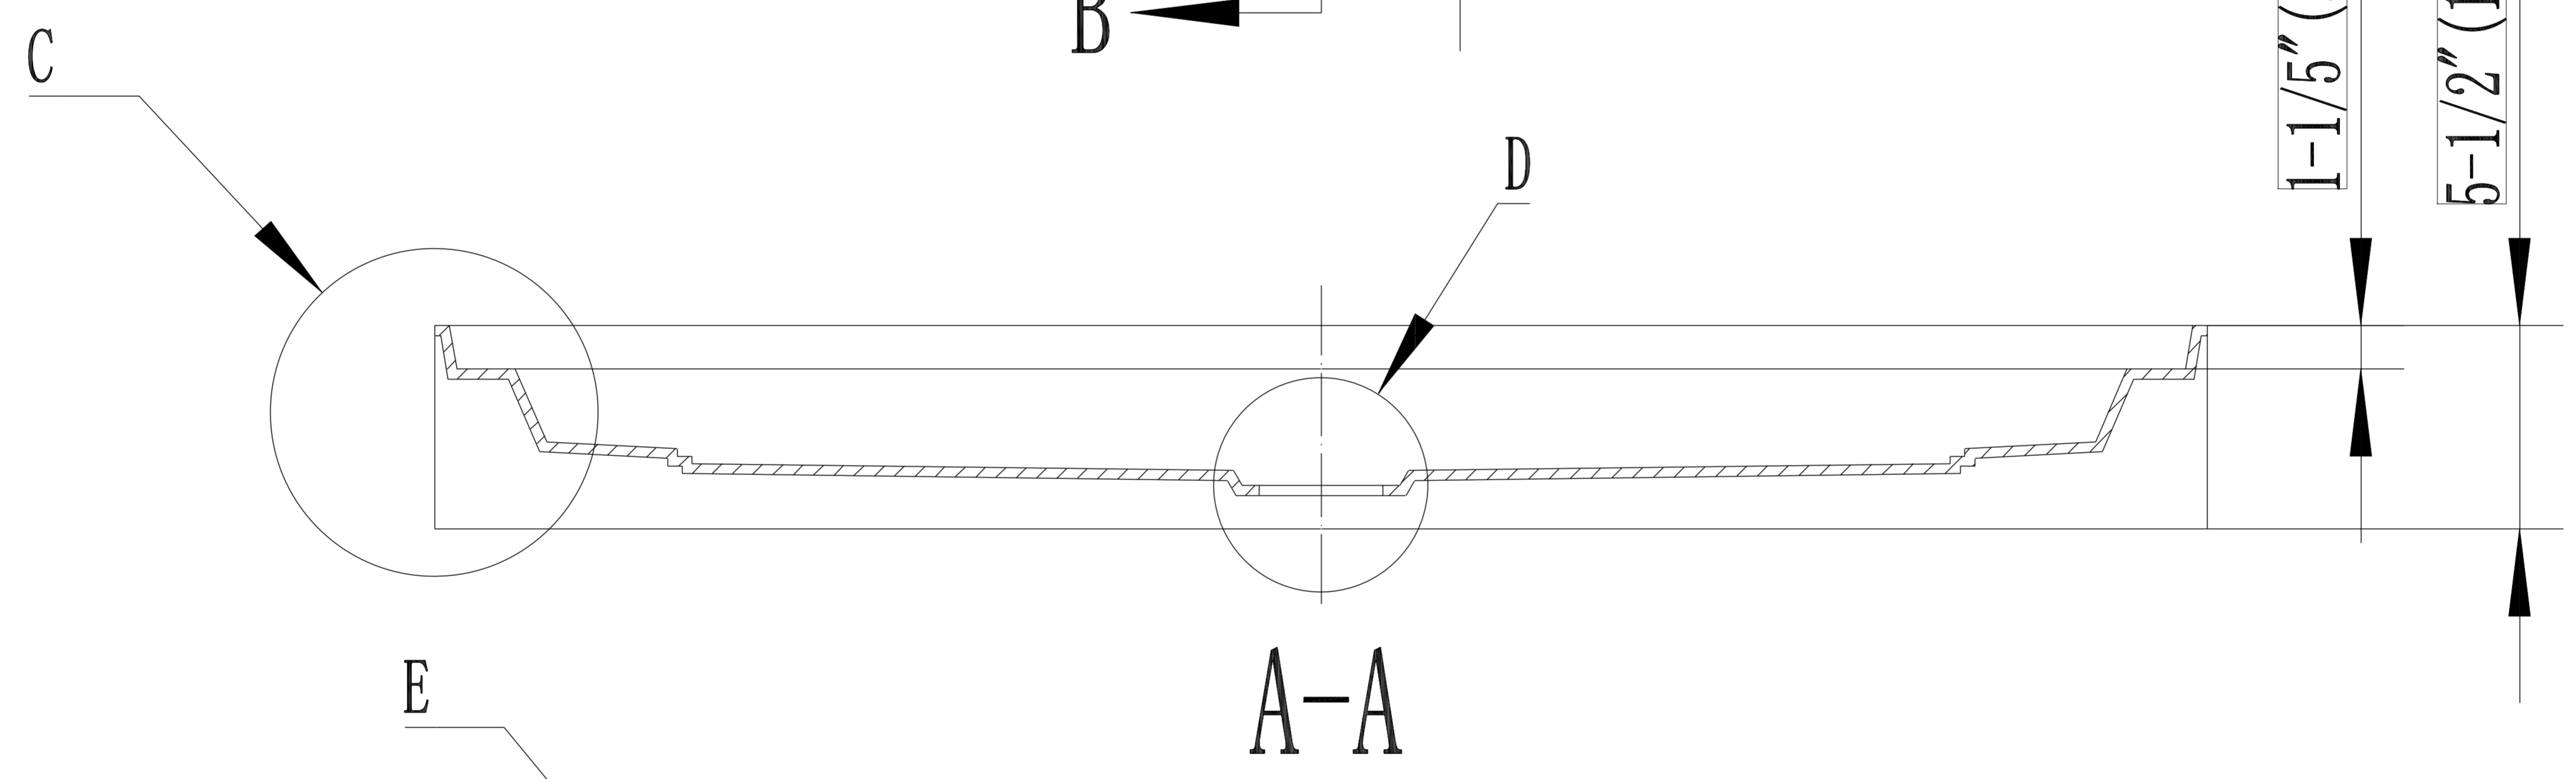


Building Supply Company
New Construction and Renovation

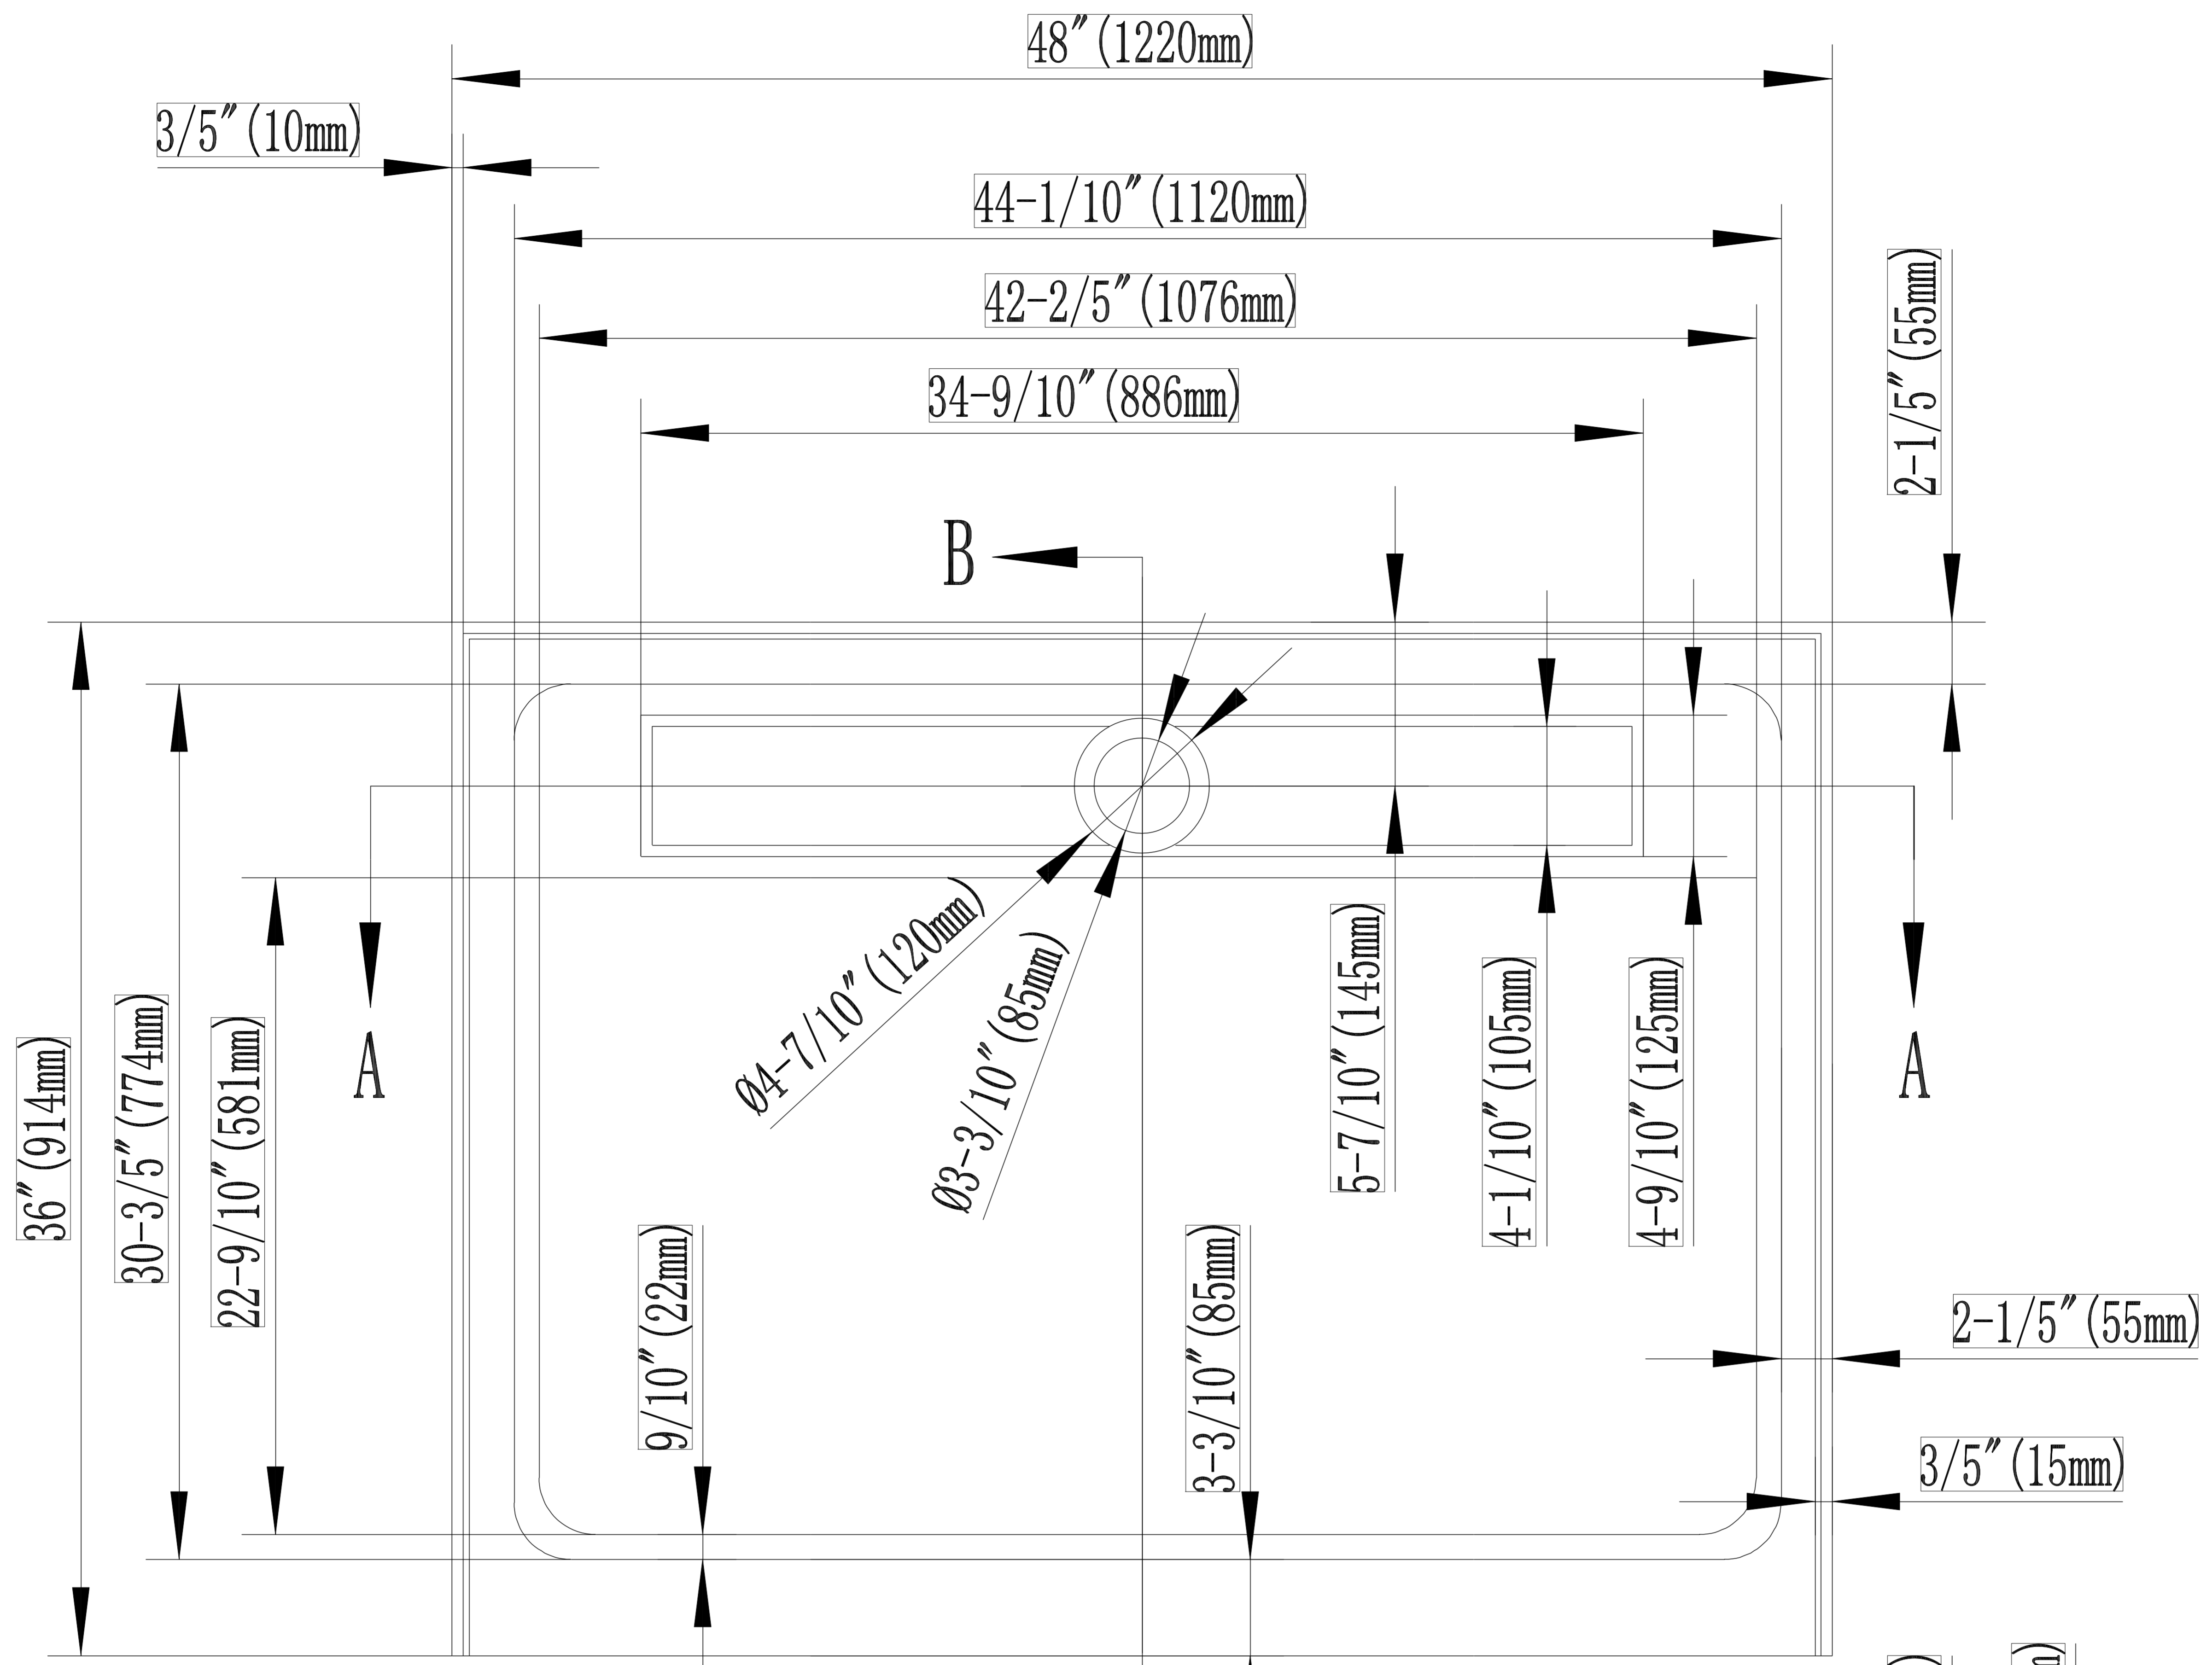

1:2

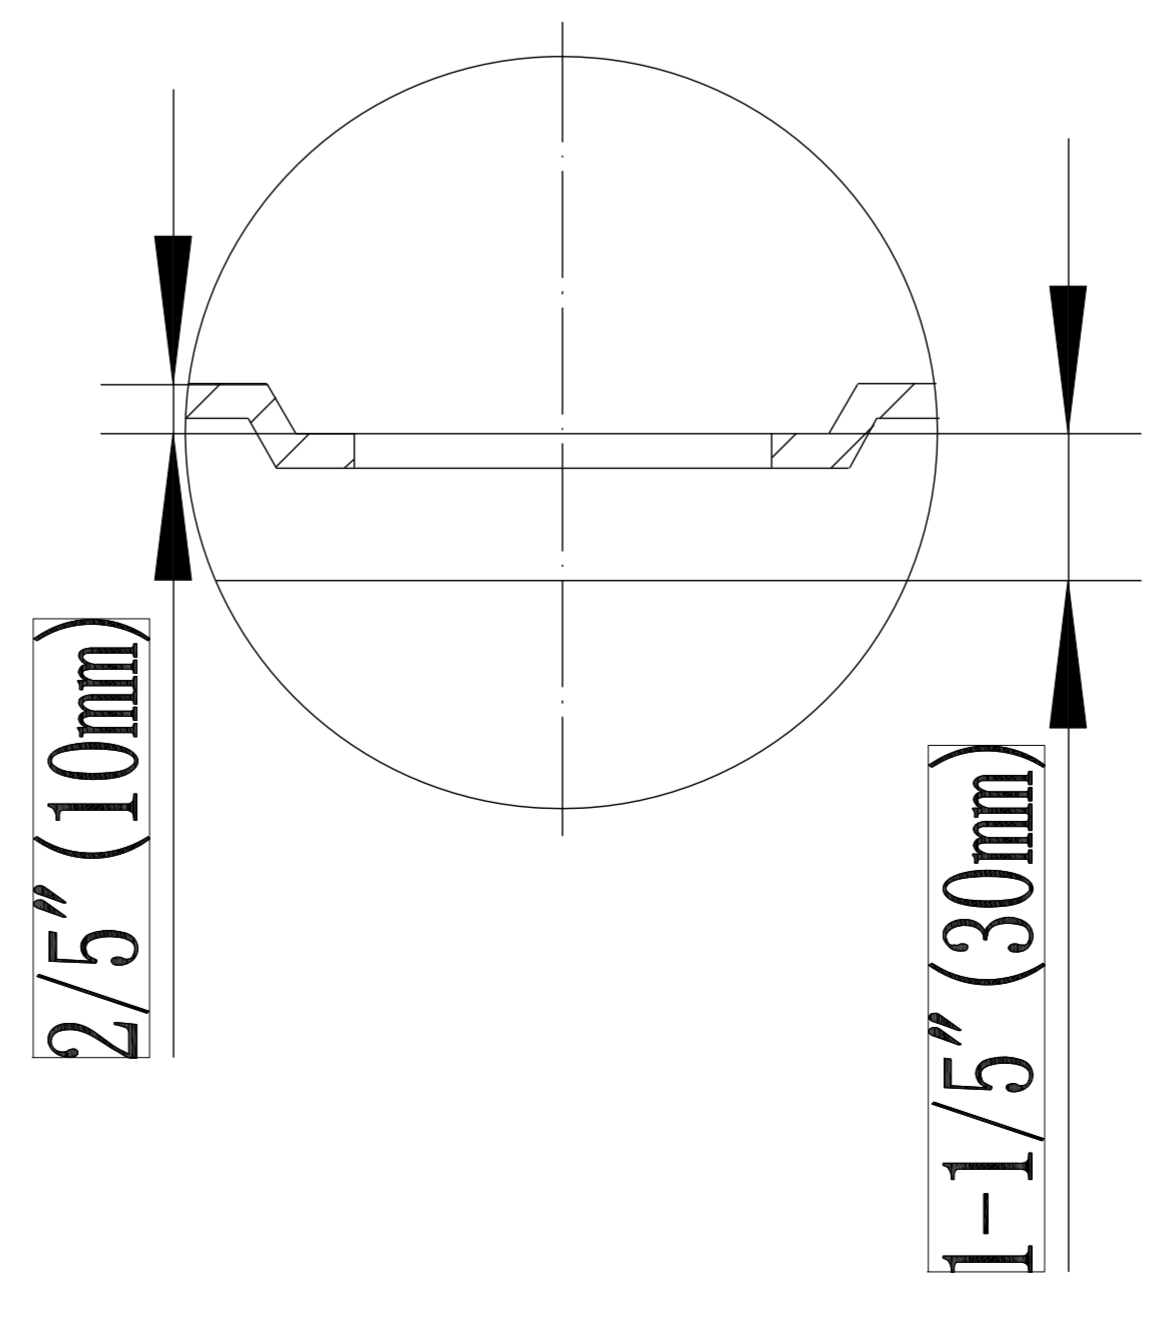

1:2

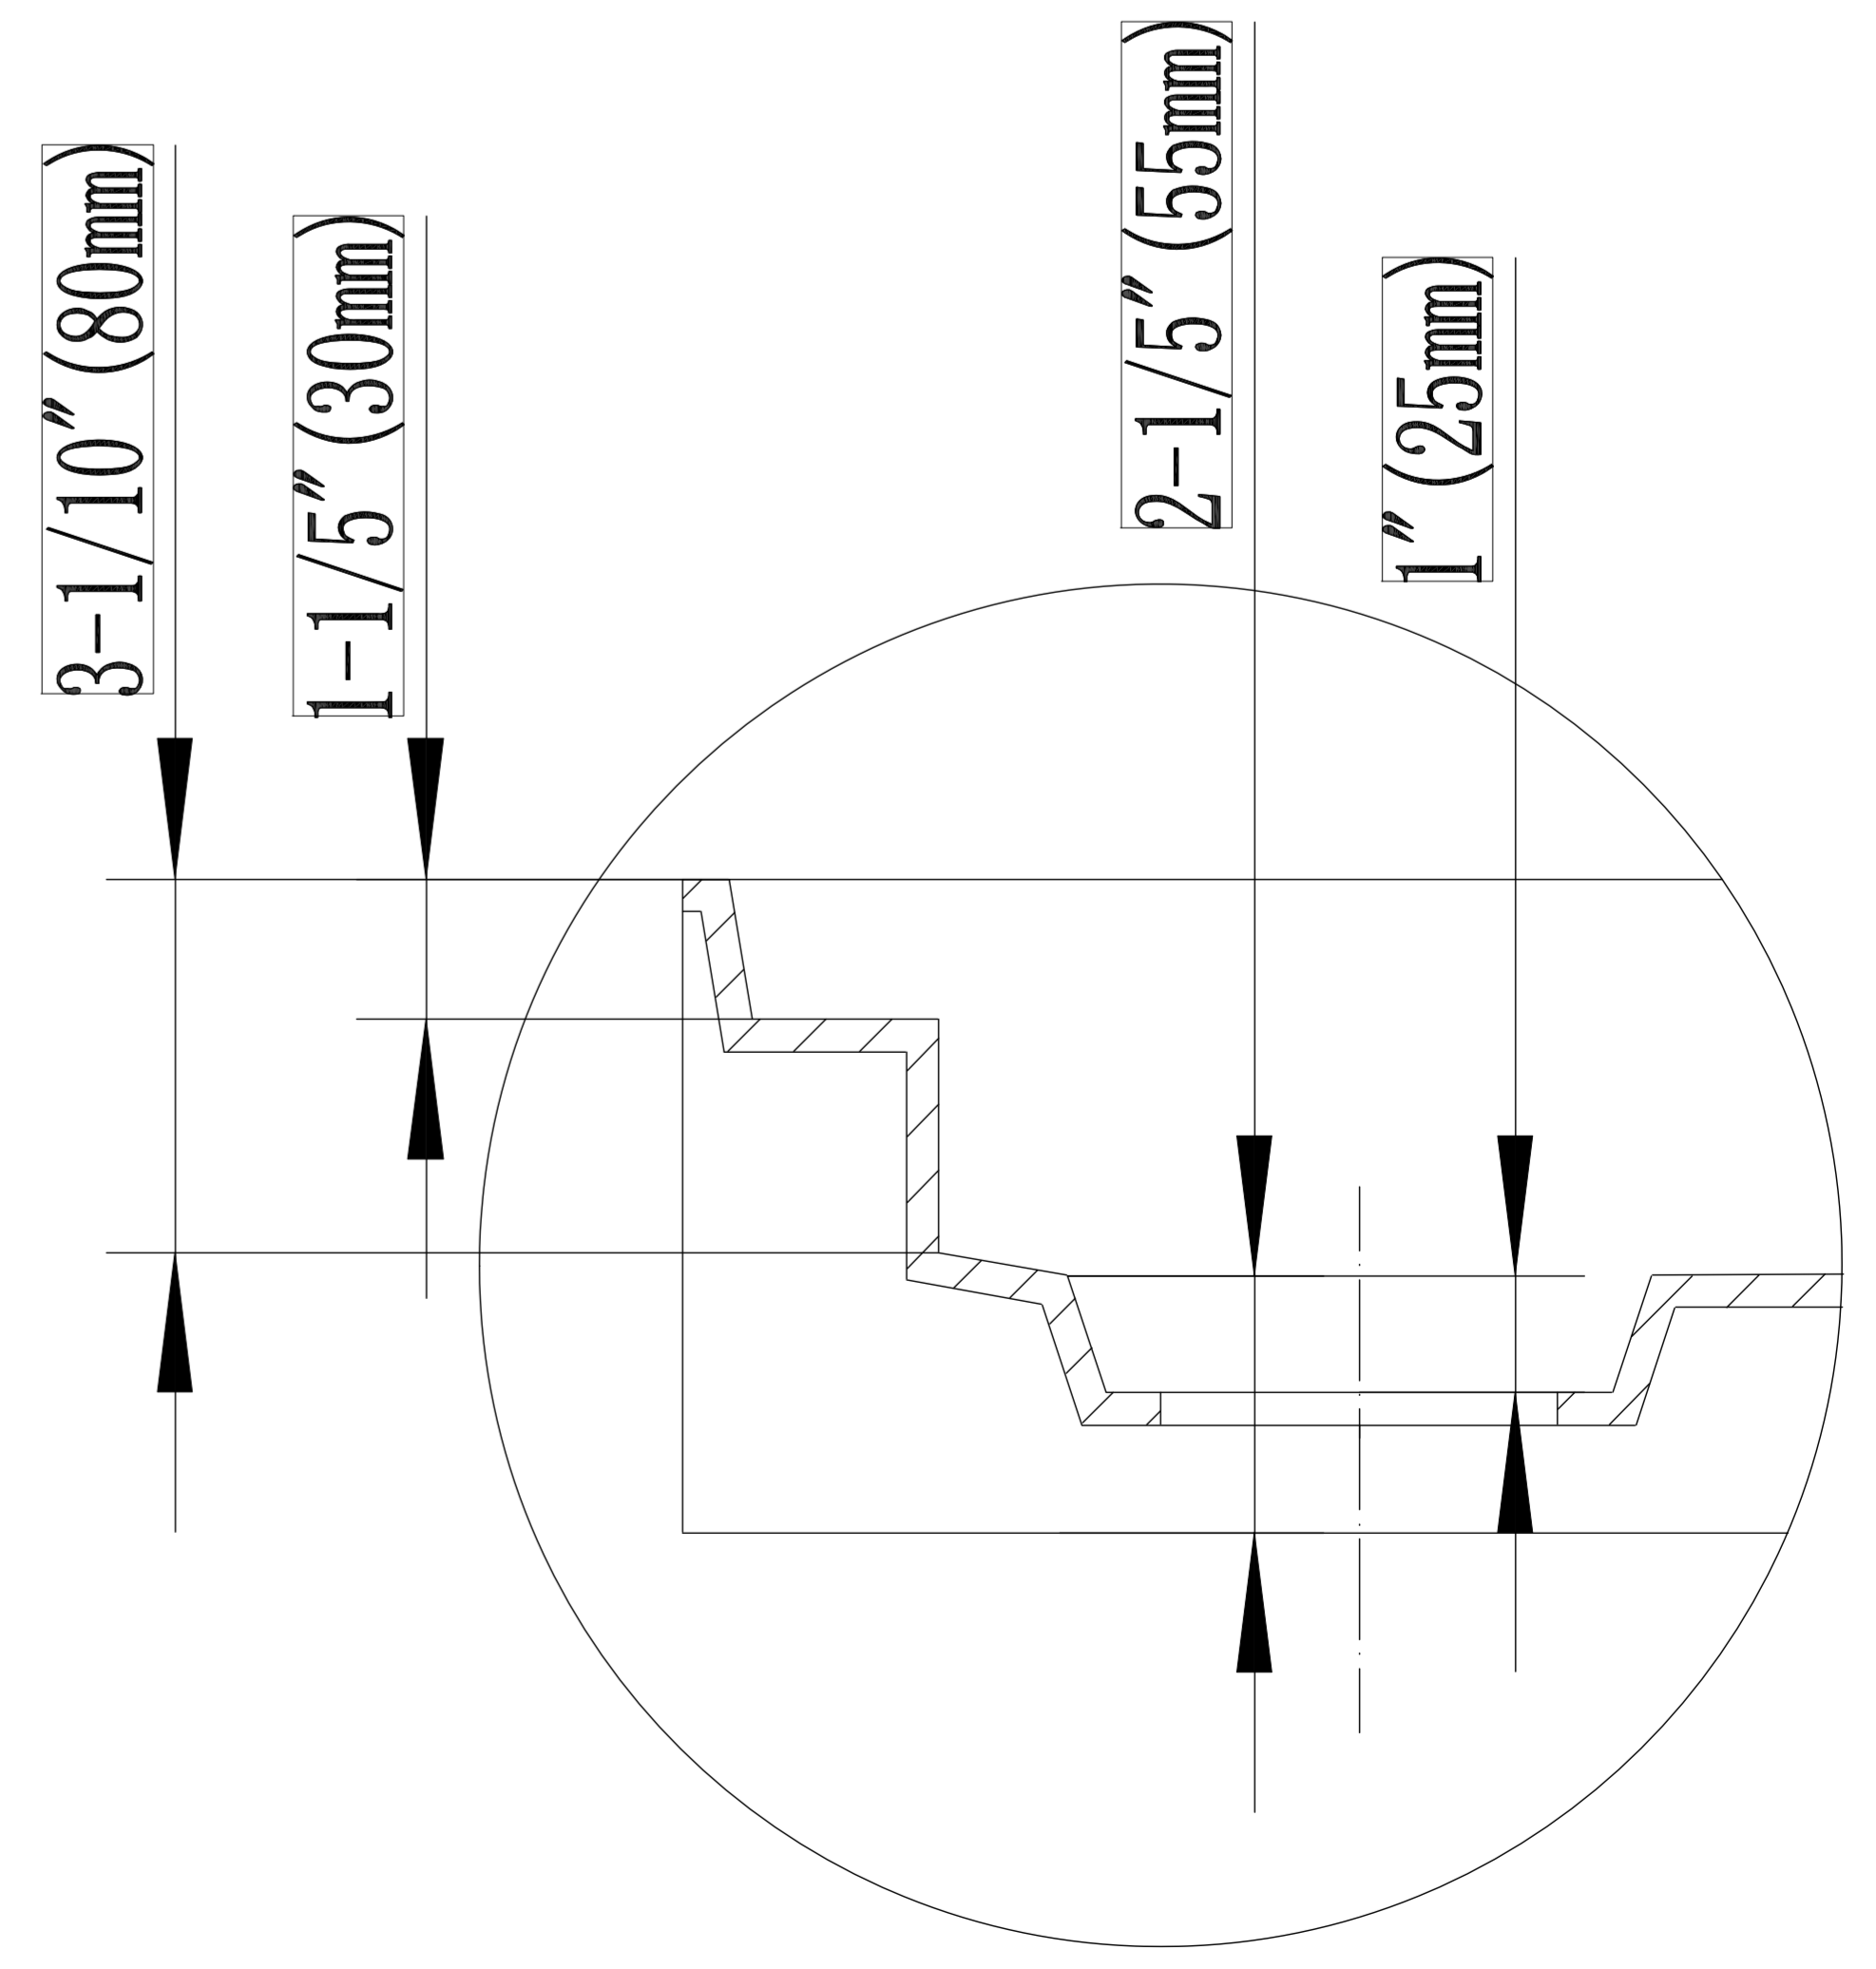

1:2